


# ISANTI, MN SKATEPARK IMPROVEMENTS

## CONCEPTUAL MASTER PLAN LAYOUT- REV-2

- Plan incorporates skatepark improvements in blended constructions mediums.
- A majority of the new skatepark elements are concrete, both pre-cast and built on site.
- Existing skatepark equipment (shown in grey colored ramps) utilized in re-design of skatepark layout.
- Design blends plaza style and traditional skatepark elements.
- Re-design can be built in phases while still allowing for functional use of the existing skatepark.
- The skatepark uses 90' x 140' of the available and existing 90' x 205' area allowing for future expansion

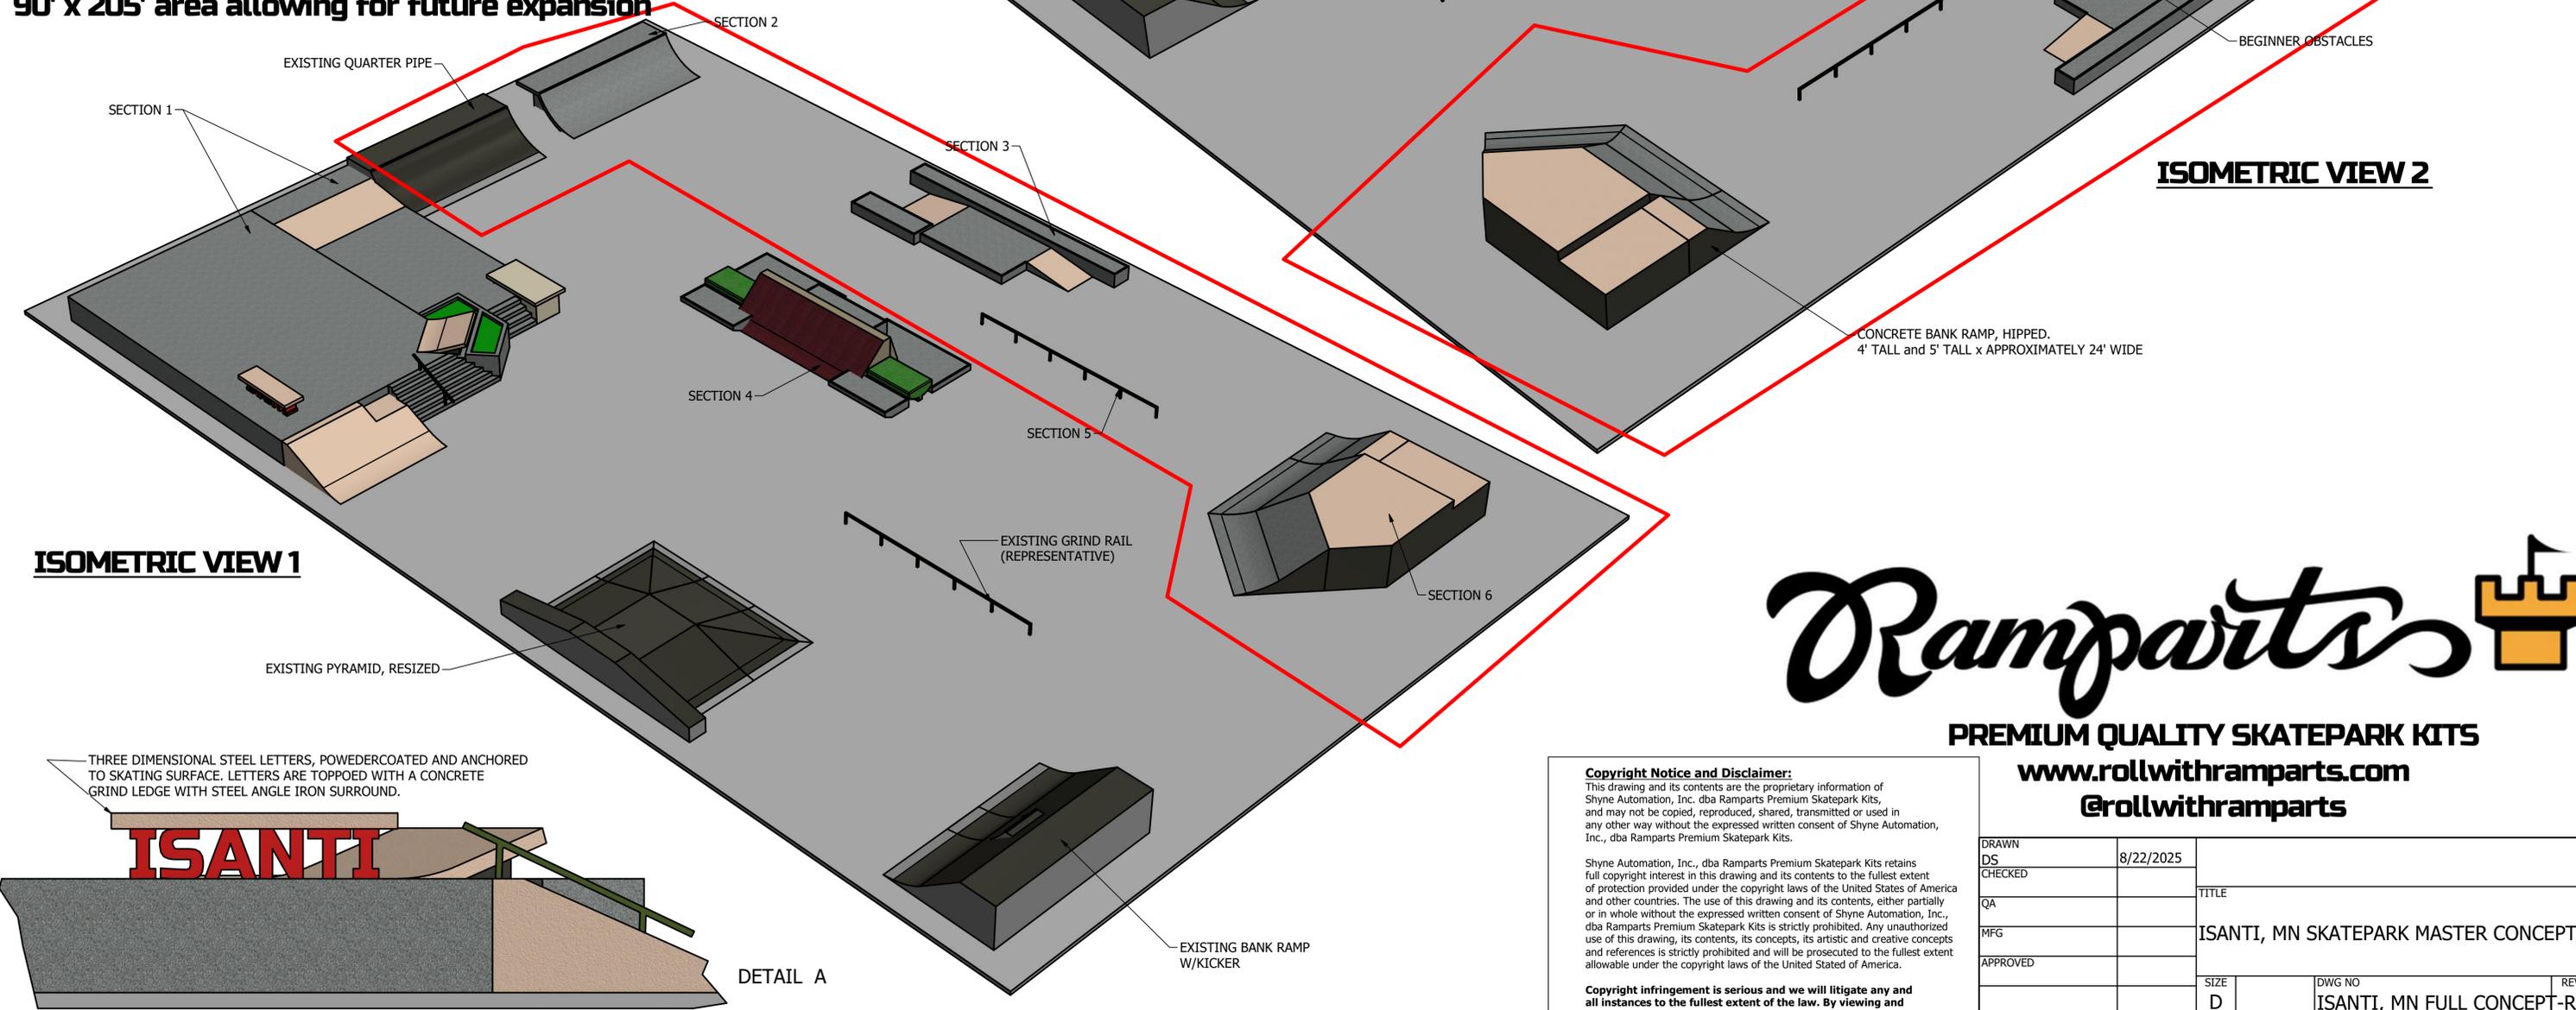

ISOMETRIC VIEW 1

ISOMETRIC VIEW 2



PREMIUM QUALITY SKATEPARK KITS

[www.rollwithramparts.com](http://www.rollwithramparts.com)

@rollwithramparts

**Copyright Notice and Disclaimer:**

This drawing and its contents are the proprietary information of Shyne Automation, Inc. dba Ramparts Premium Skatepark Kits, and may not be copied, reproduced, shared, transmitted or used in any other way without the expressed written consent of Shyne Automation, Inc., dba Ramparts Premium Skatepark Kits.

Shyne Automation, Inc., dba Ramparts Premium Skatepark Kits retains full copyright interest in this drawing and its contents to the fullest extent of protection provided under the copyright laws of the United States of America and other countries. The use of this drawing and its contents, either partially or in whole without the expressed written consent of Shyne Automation, Inc., dba Ramparts Premium Skatepark Kits is strictly prohibited. Any unauthorized use of this drawing, its contents, its concepts, its artistic and creative concepts and references is strictly prohibited and will be prosecuted to the fullest extent allowable under the copyright laws of the United States of America.

Copyright infringement is serious and we will litigate any and all instances to the fullest extent of the law. By viewing and disseminating this document, you agree to the above stated terms.

DRAWN	DS	8/22/2025	TITLE	
CHECKED			ISANTI, MN SKATEPARK MASTER CONCEPT	
QA			SIZE	DWG NO
MFG			D	ISANTI, MN FULL CONCEPT-REV-2
APPROVED			SCALE	REV
			1 / 60	
			SHEET 2 OF 2	