


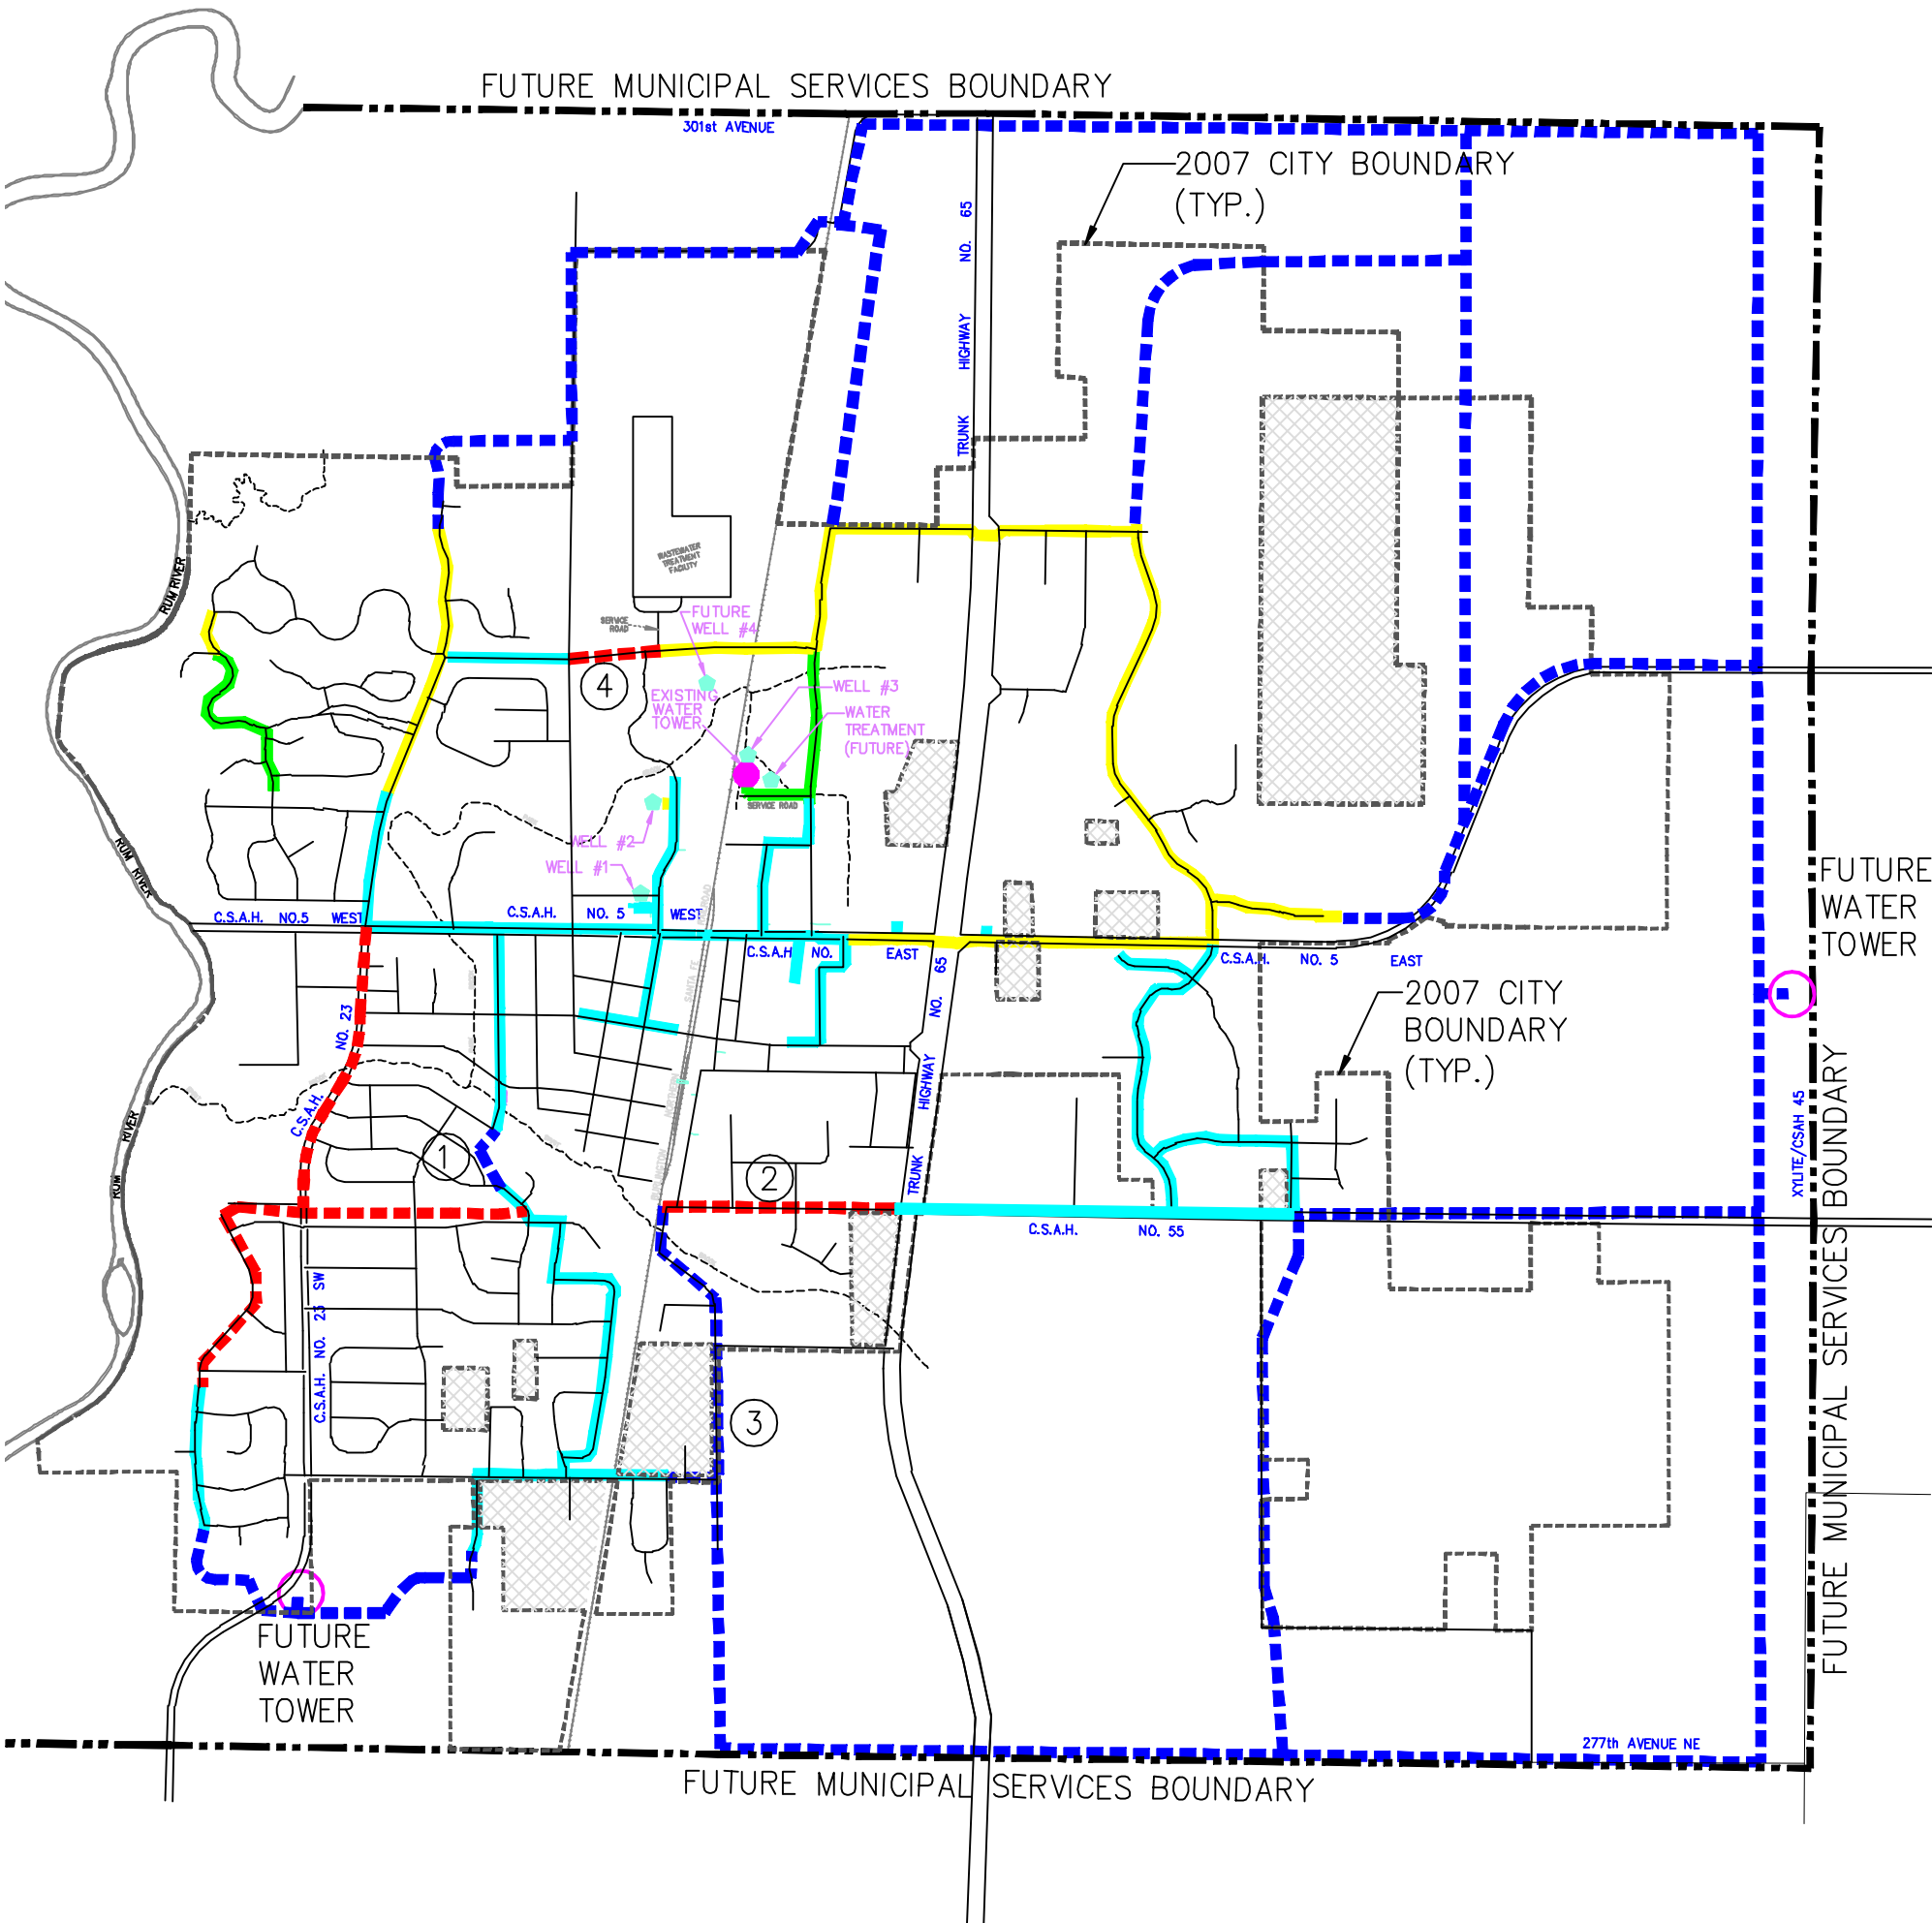


PRIORITY PROJECTS

1. Install 500 L.F. of 10" trunk watermain from the intersection of N. Brookview Lane and 5TH Ave. to Nina St. near Nina Court.
2. Replace existing 6" and 8" main on Palomino Rd. from Railroad Ave. S. to T.H. 65 with 2200 L.F. of 10" D.I.P.
3. Install 3300 L.F. of 10" trunk watermain along Railroad Ave. from Palomino Rd. to South Passage.
4. Replace the 6" main on Isanti Pkwy. W. from the WWTF to 3RD Ave. N. with 800 L.F. of 12" D.I.P.

City of Isanti Comprehensive Water Map

LEGEND

EXISTING 10" WATERMAIN
EXISTING 12" WATERMAIN
EXISTING 16" WATERMAIN
FUTURE TRUNK WATERMAIN
FUTURE TRUNK UPGRADES
EXISTING WATER TOWER
FUTURE WATER TOWER

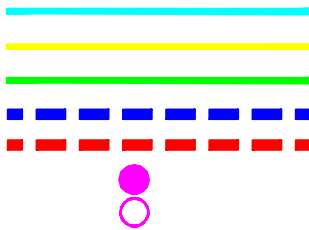

DENOTES PARCELS NOT
WITHIN CITY LIMITS

